


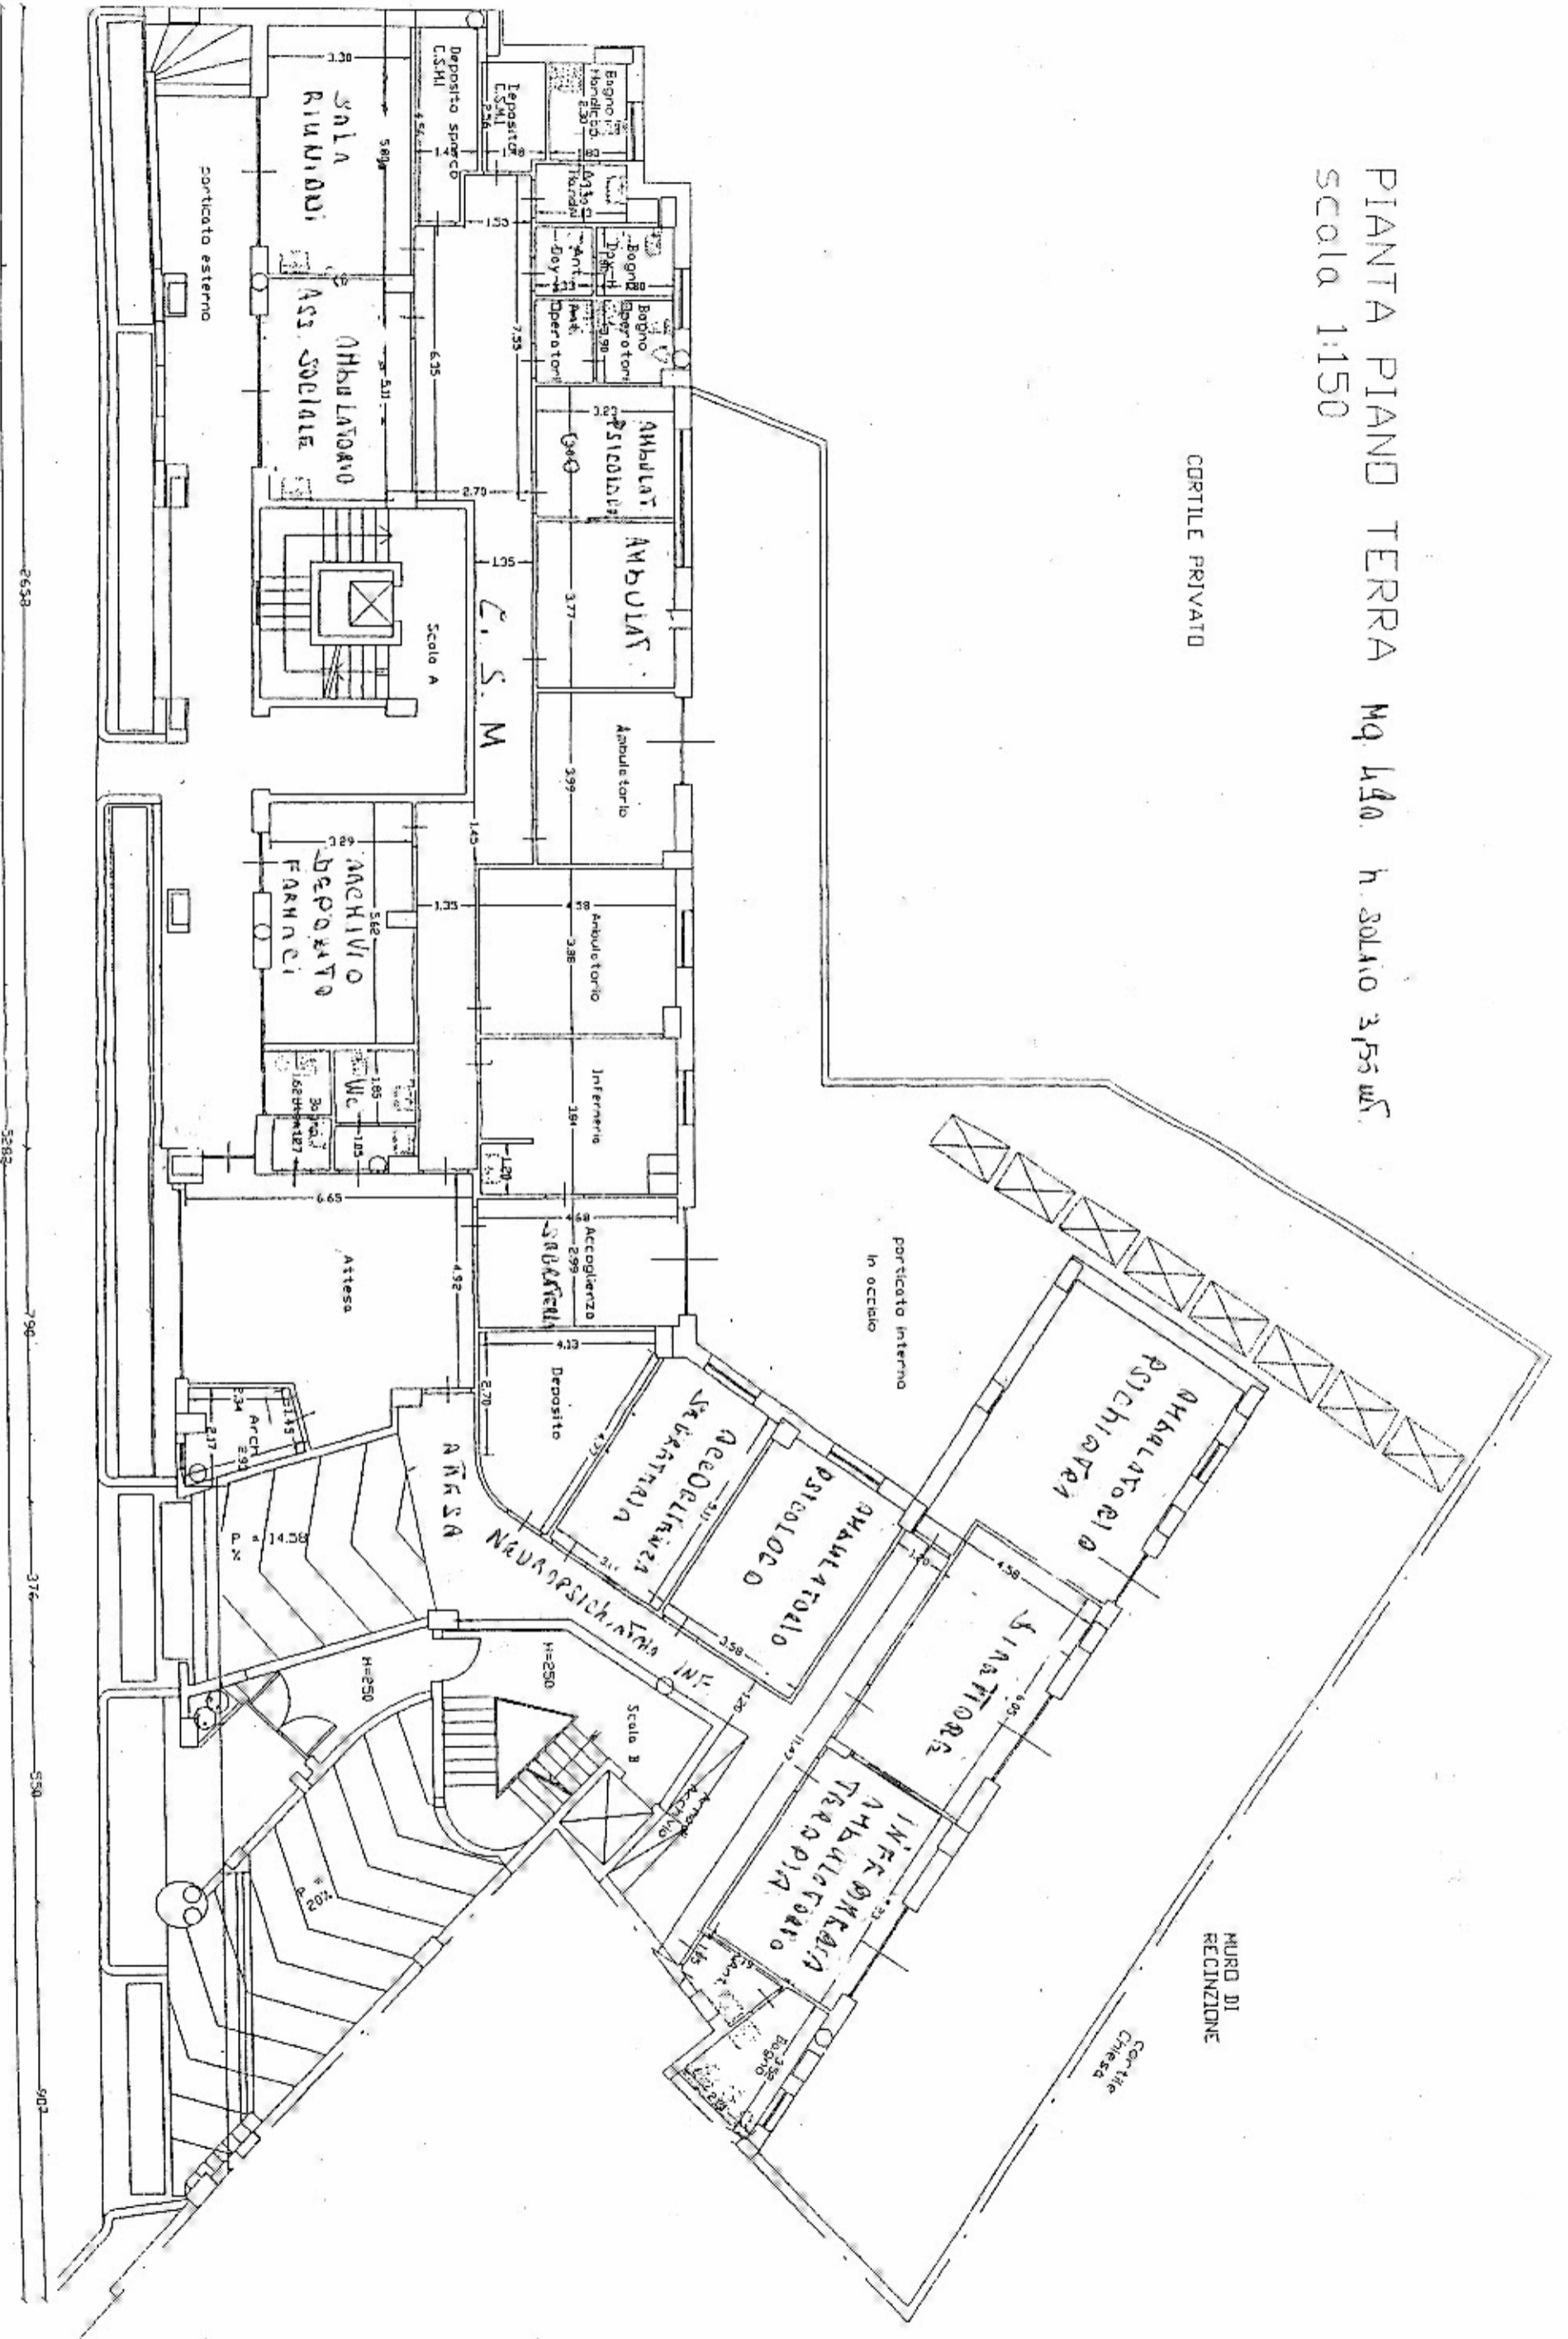

PIANTA PIANO TERRA MQ. 440. h. SOLAIO 3,55 MS.  
 Scala 1:150

CORTILE PRIVATO



VIA ENRICO TOTI 38 ALTAMURA

2658

5282

796

376

530

903